
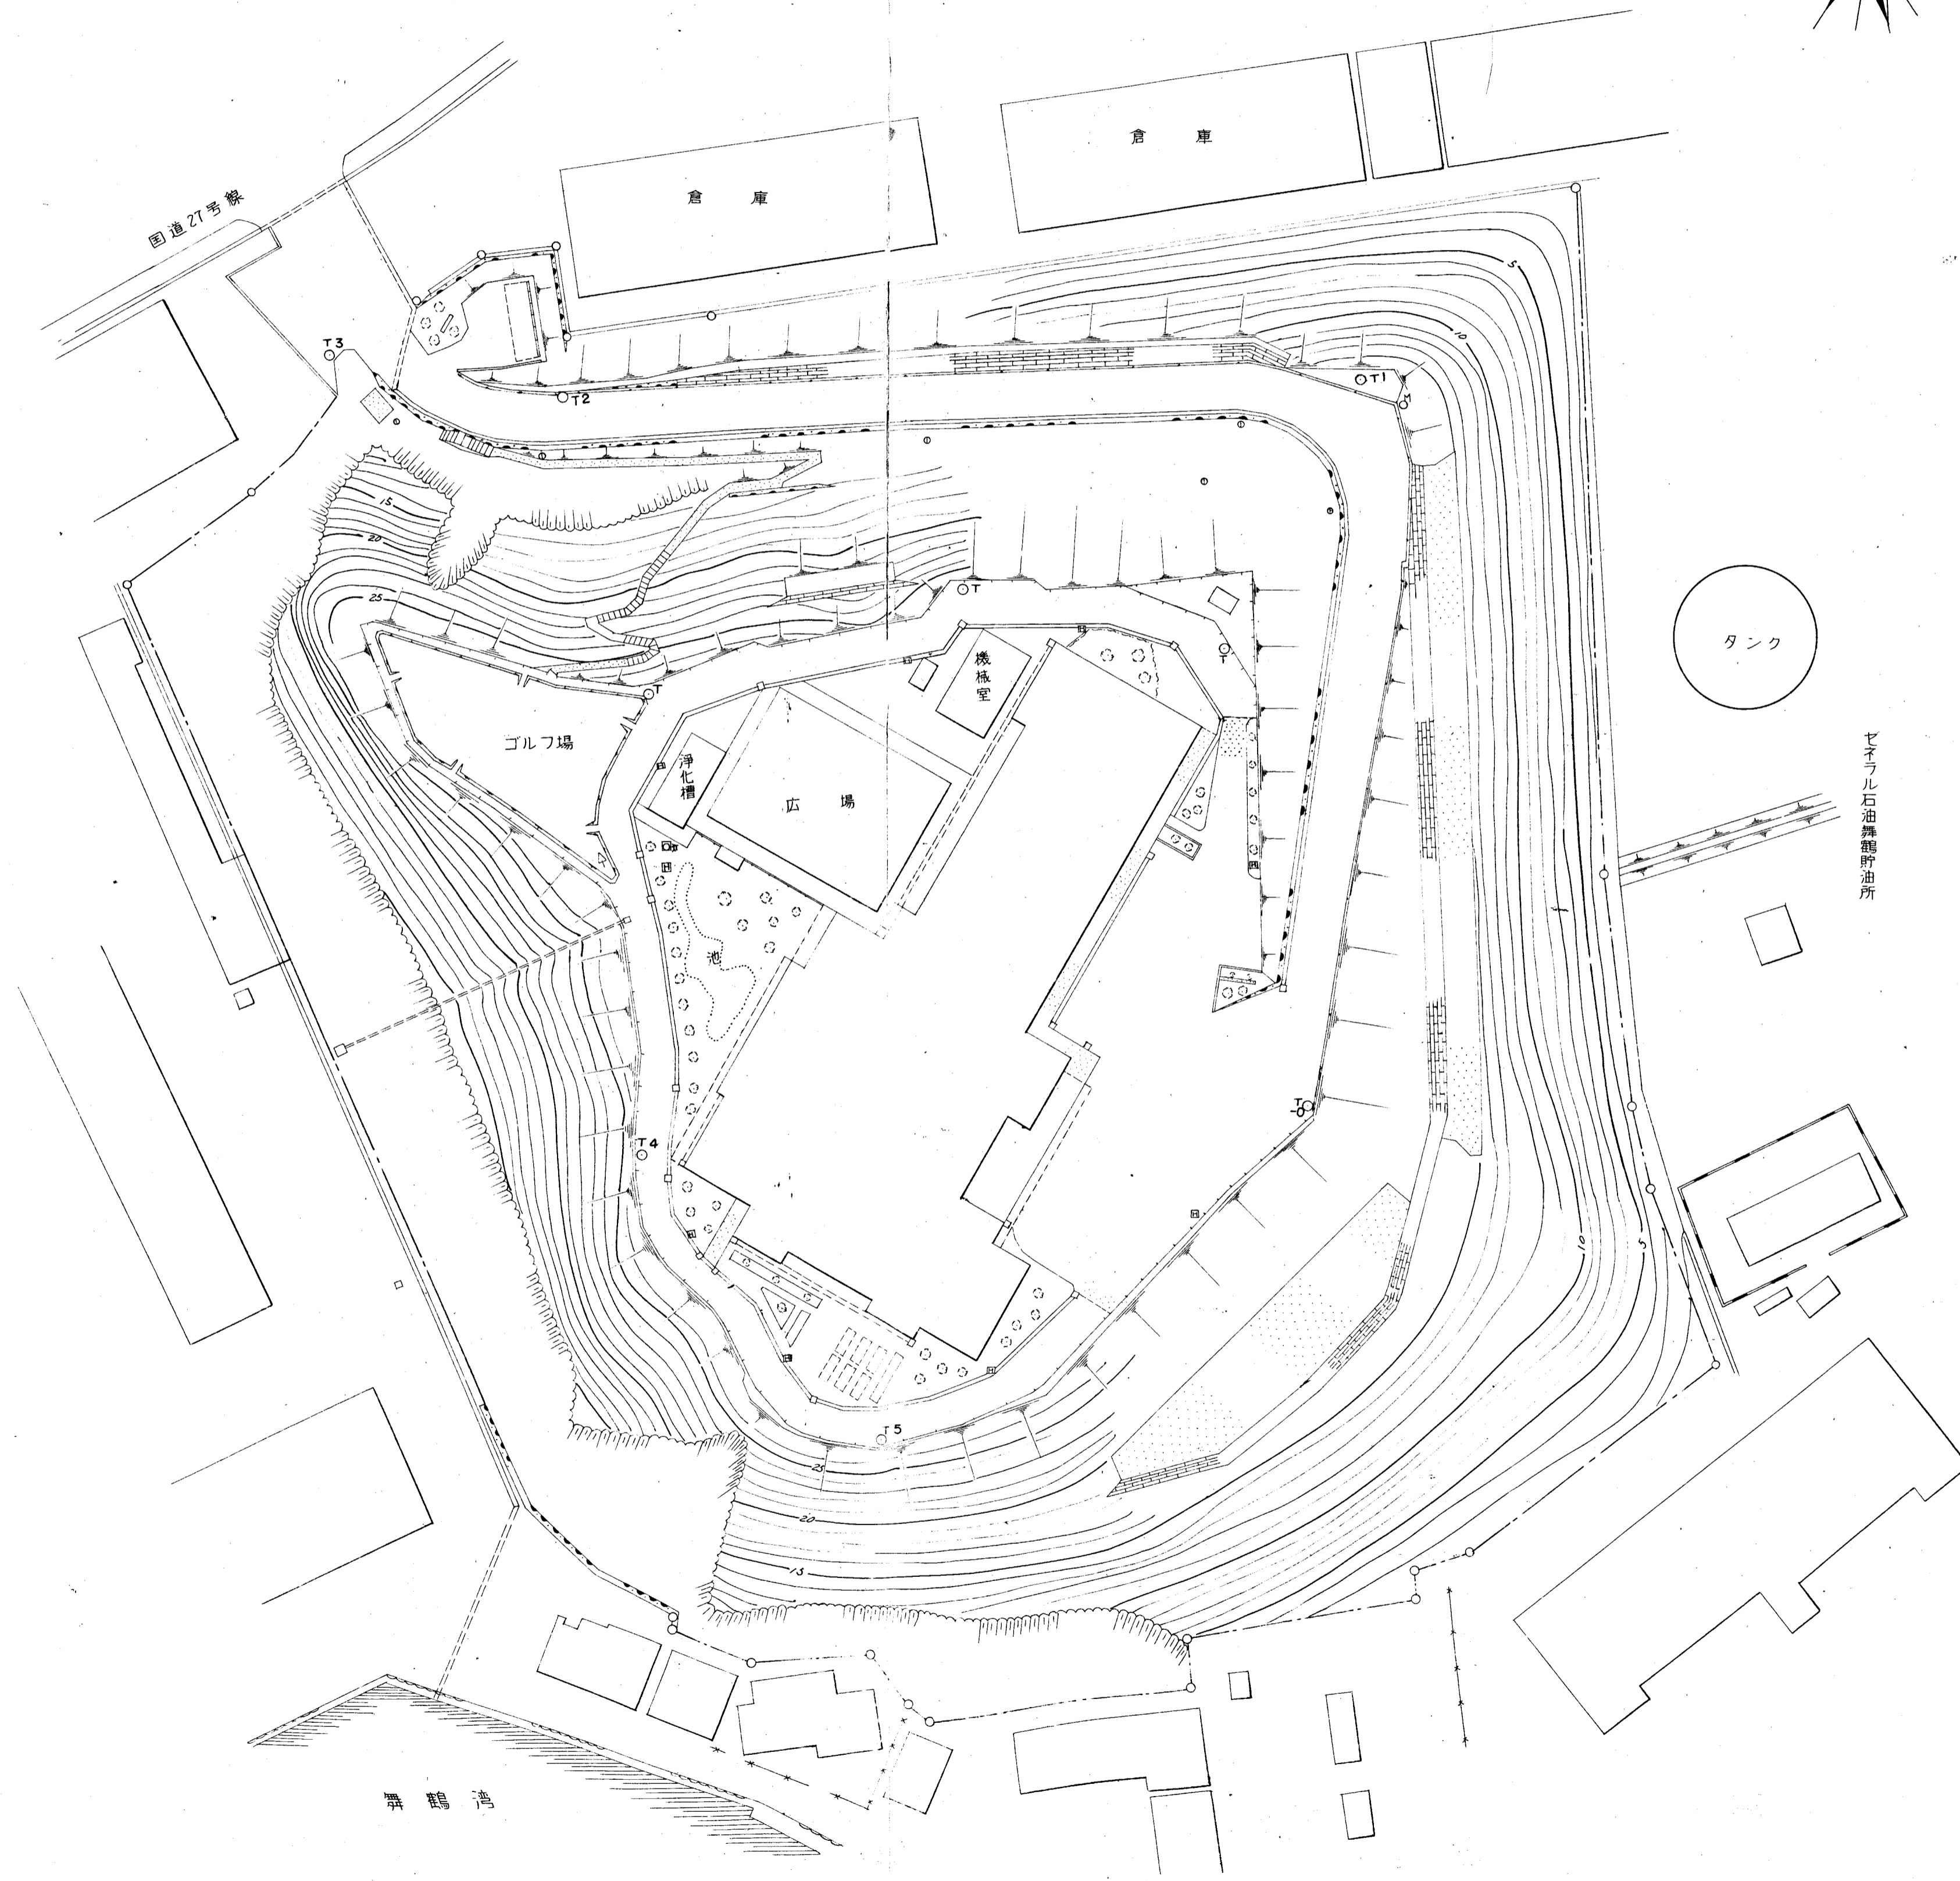


文庫山

平面図


S = 1:500

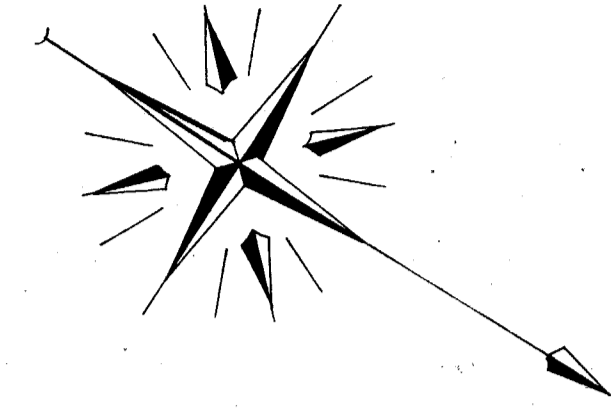


- 凡例
- = 電柱
  - = 照明
  - = 境界






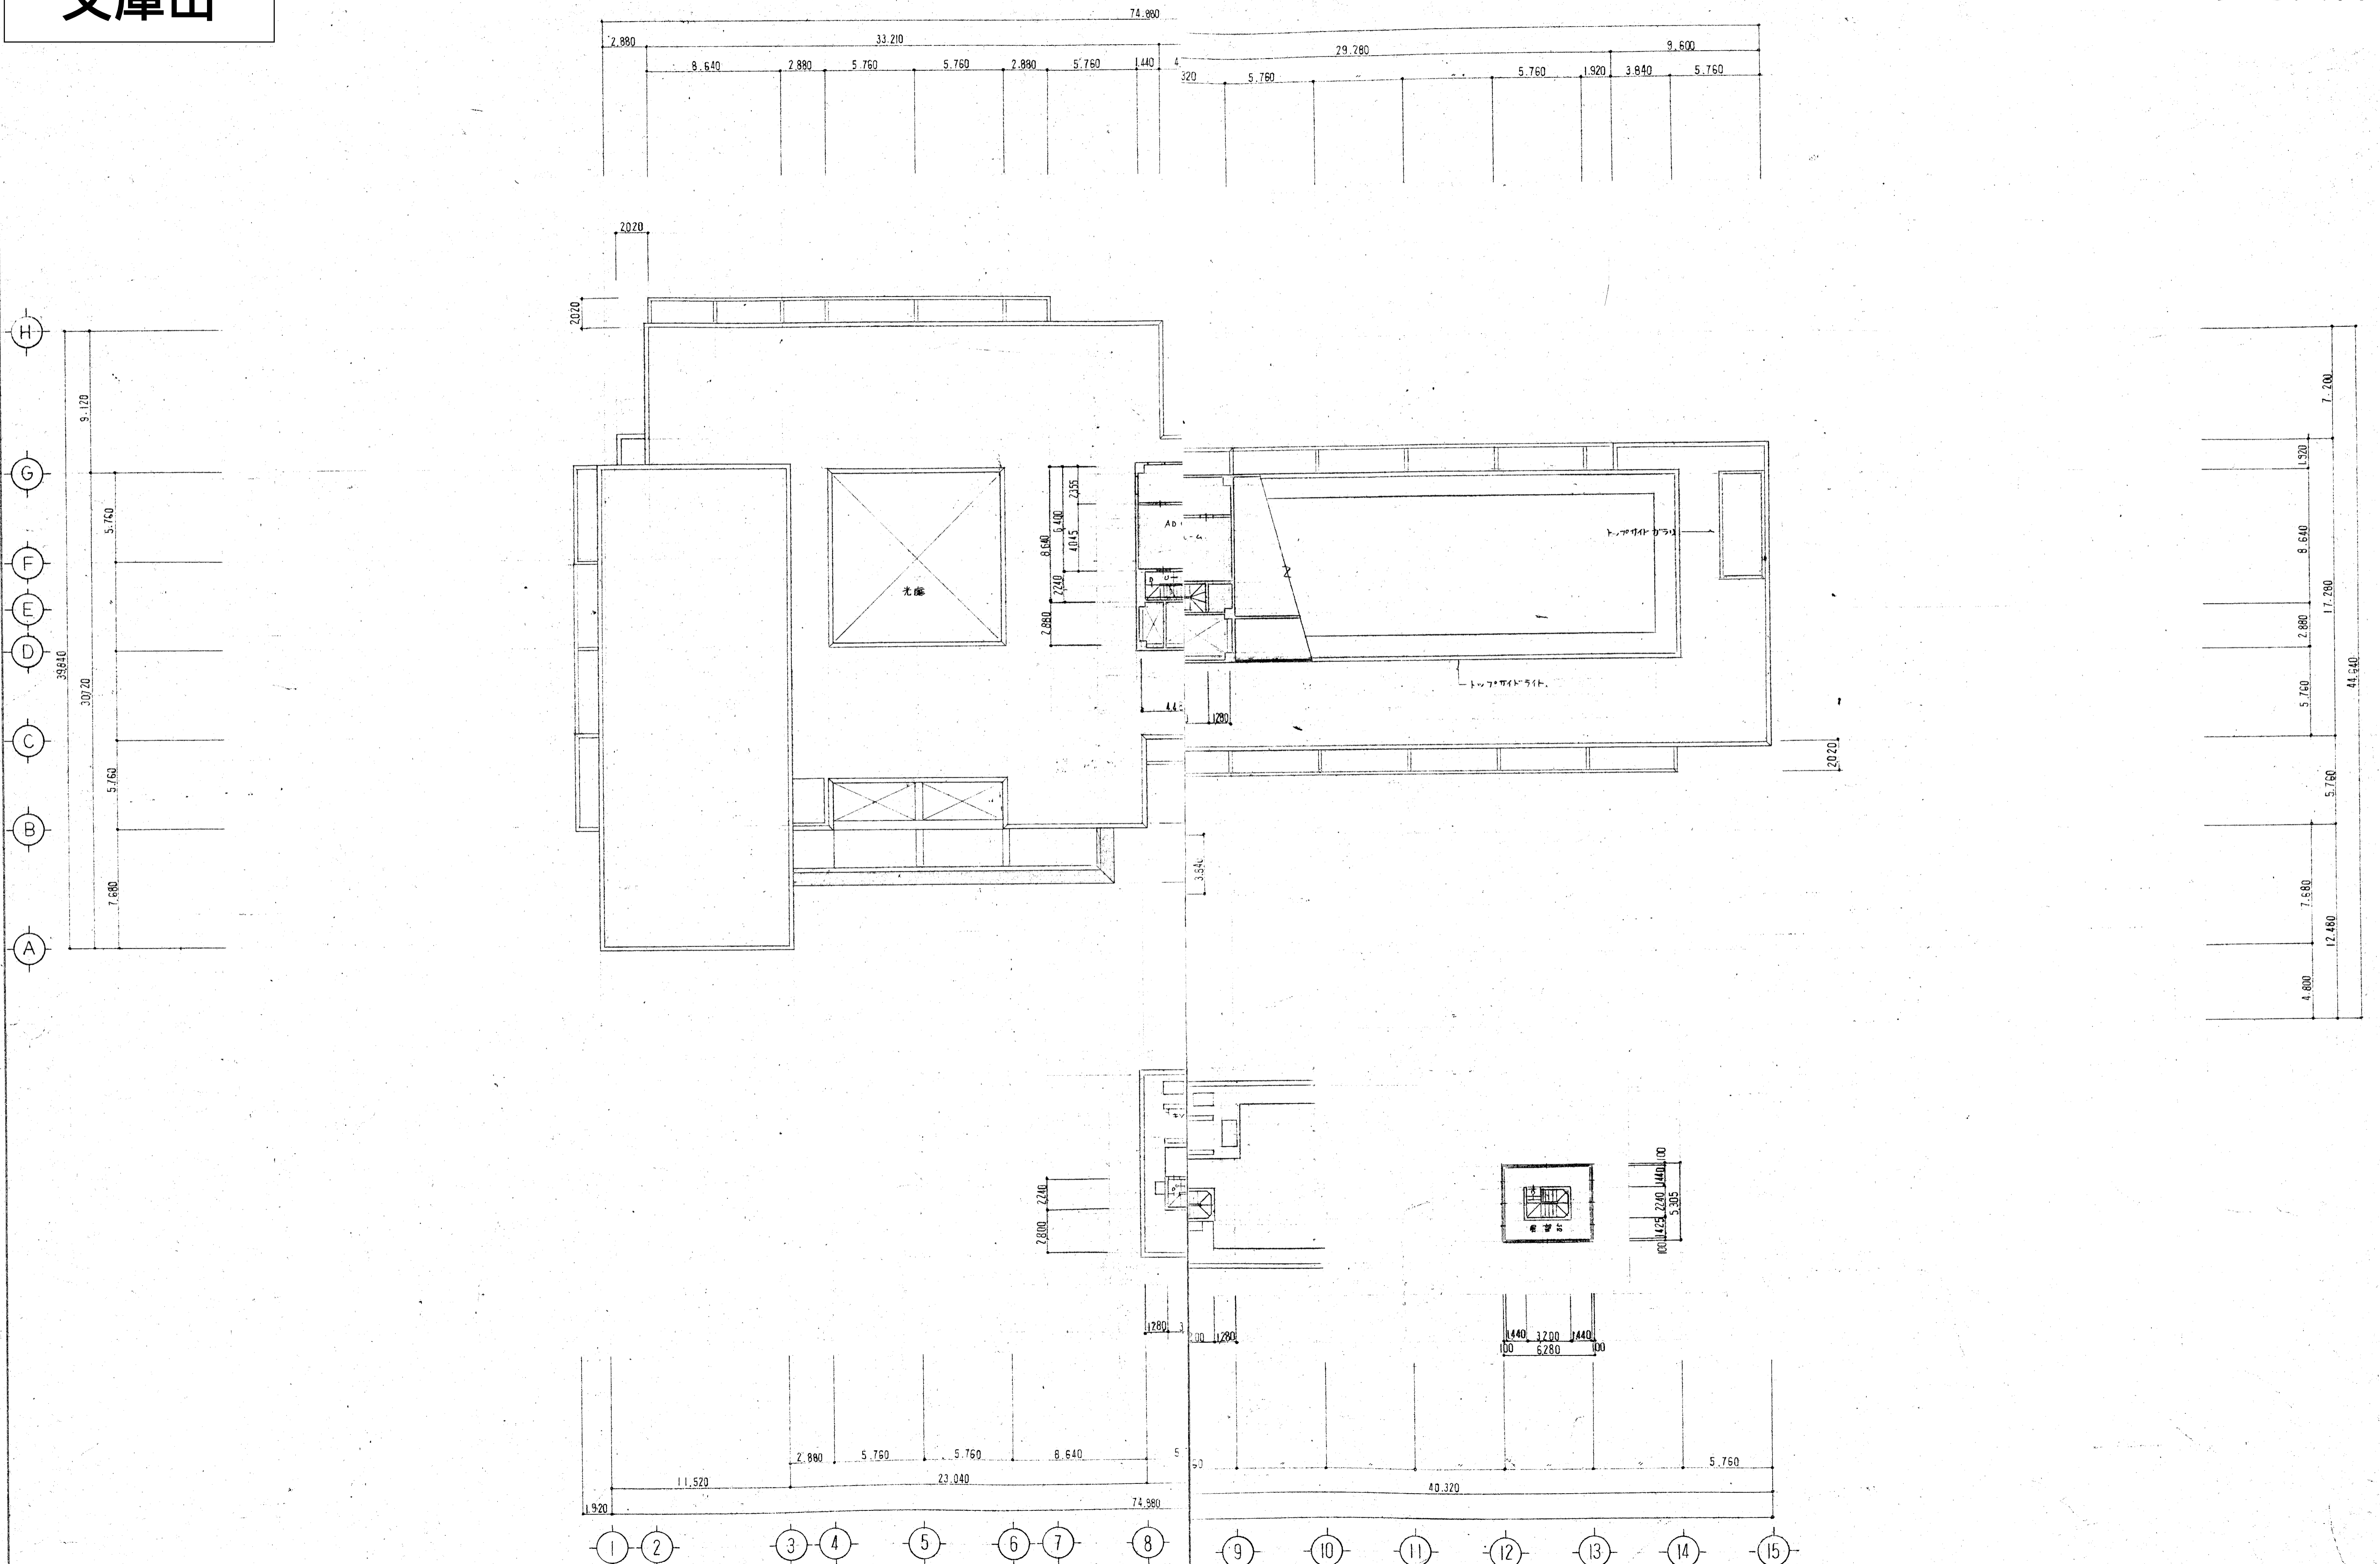


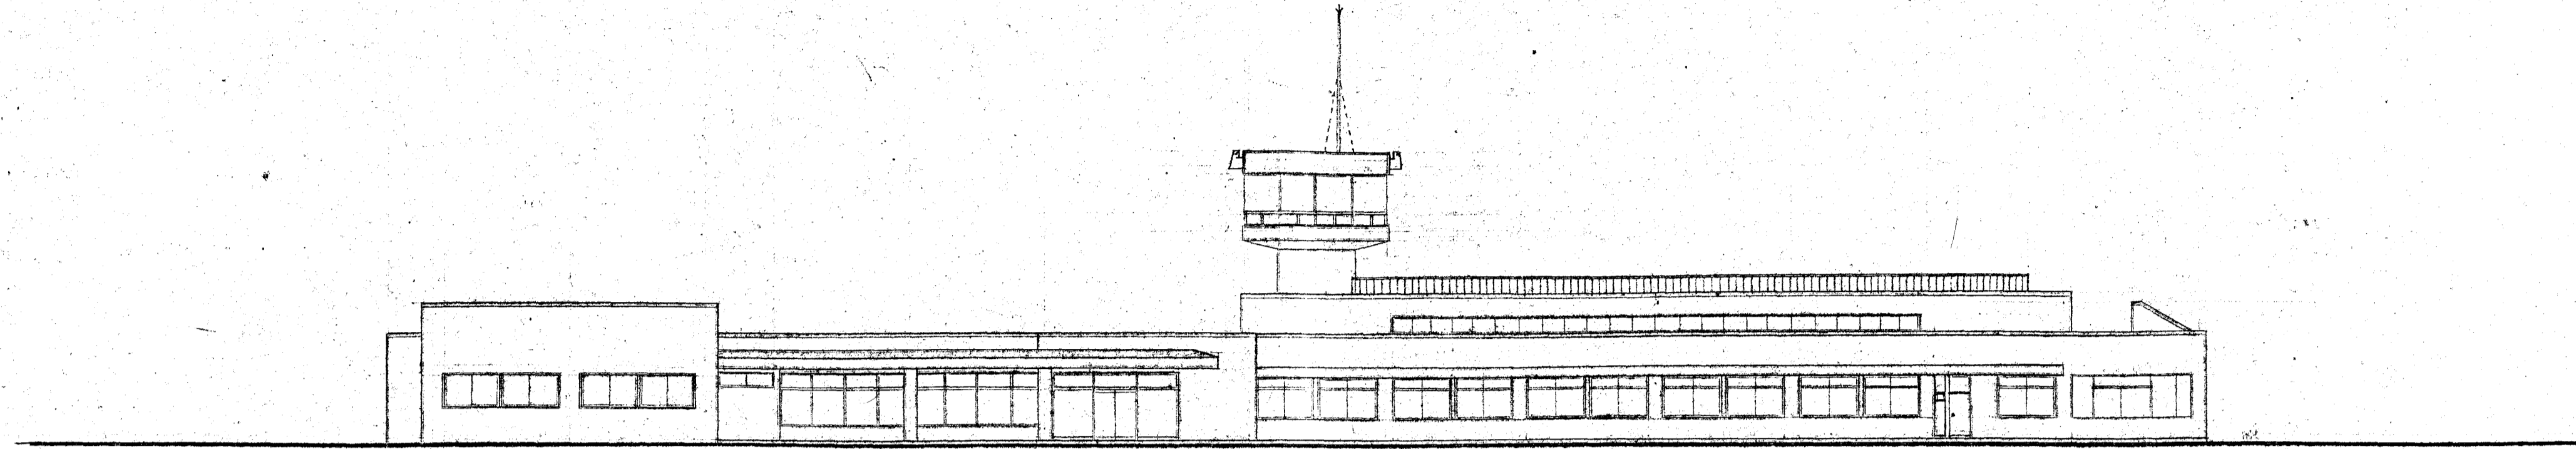


北立面图

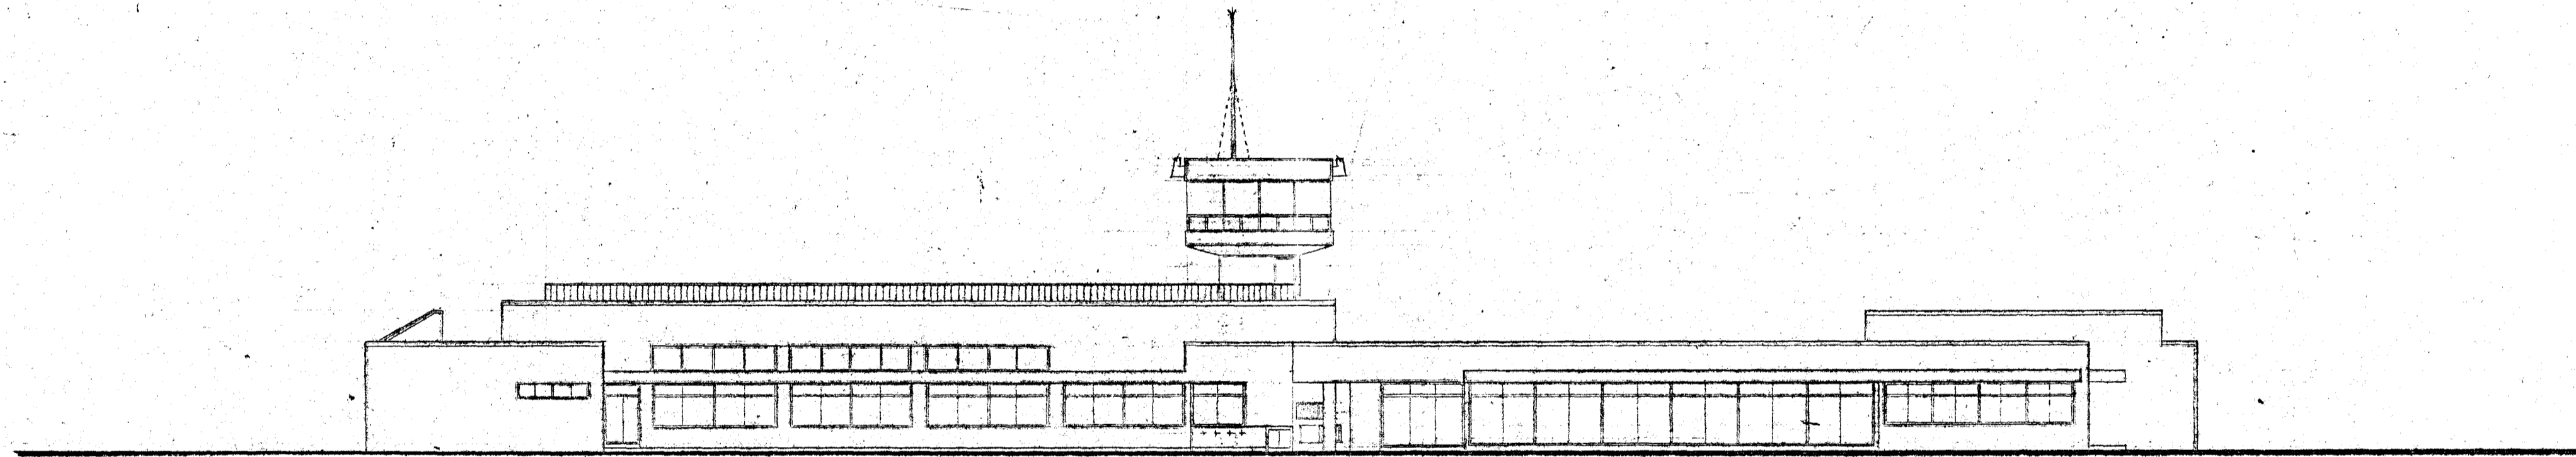

南立面图

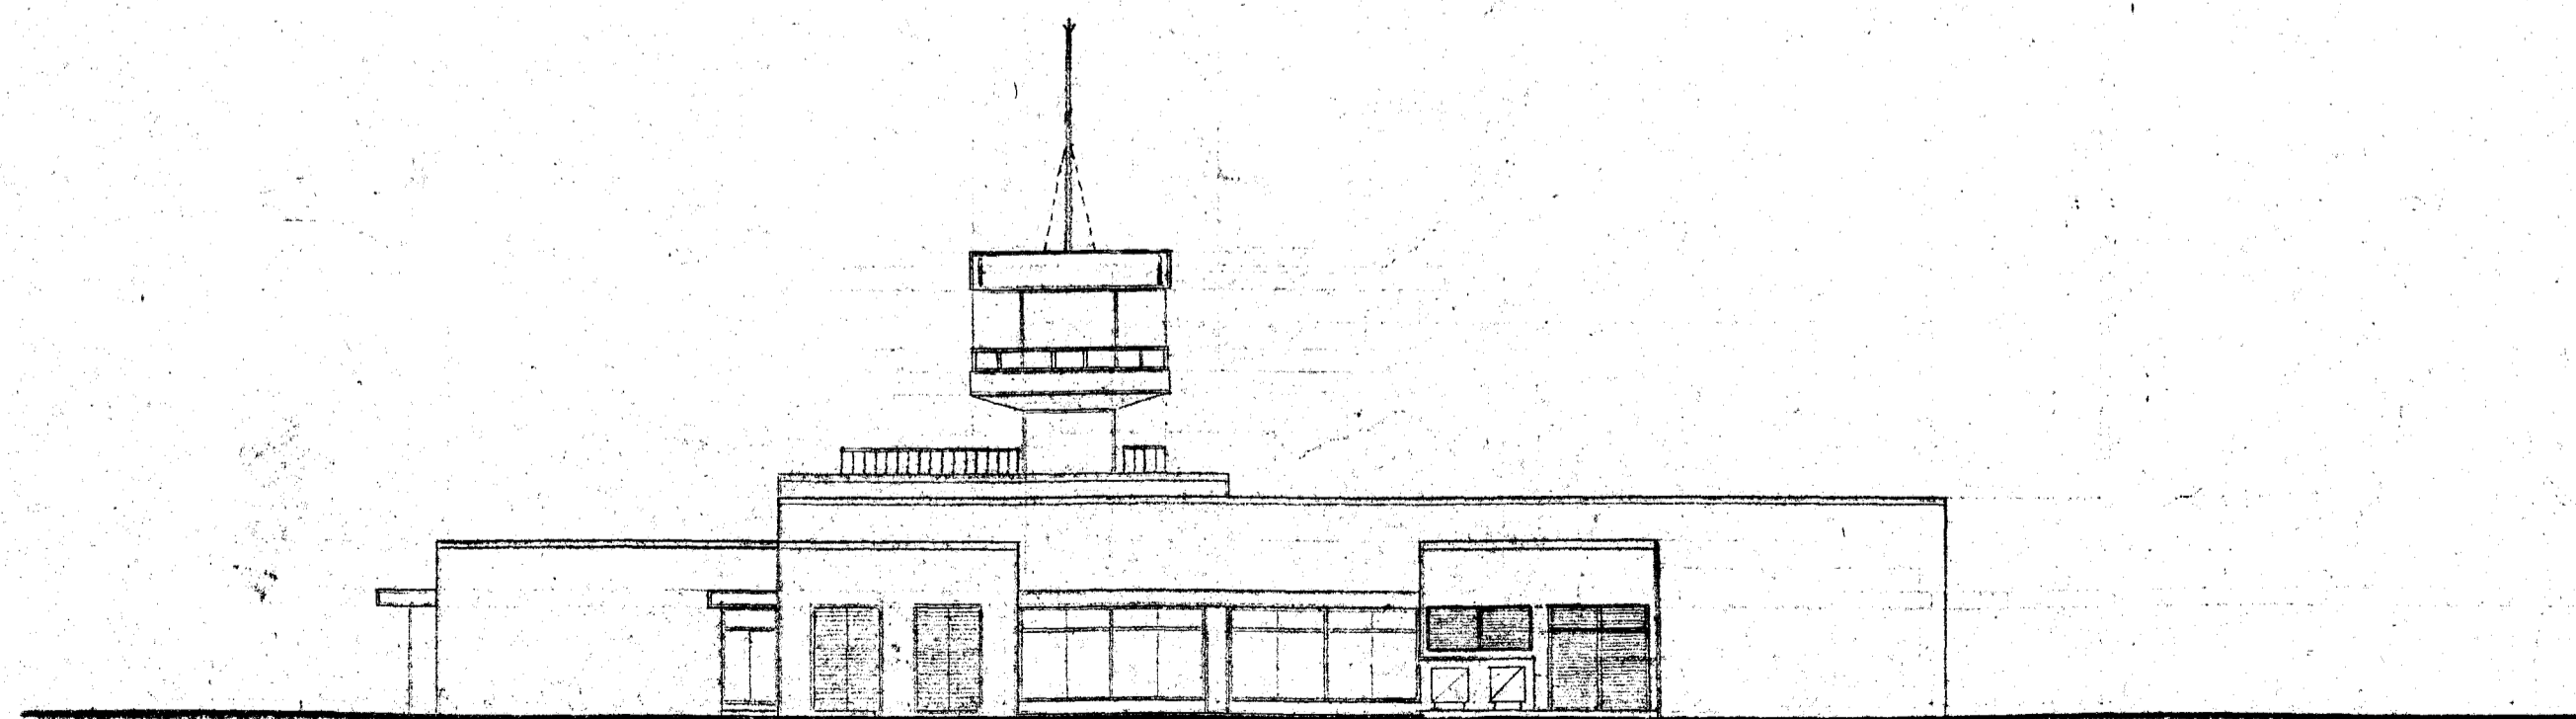


东立面图

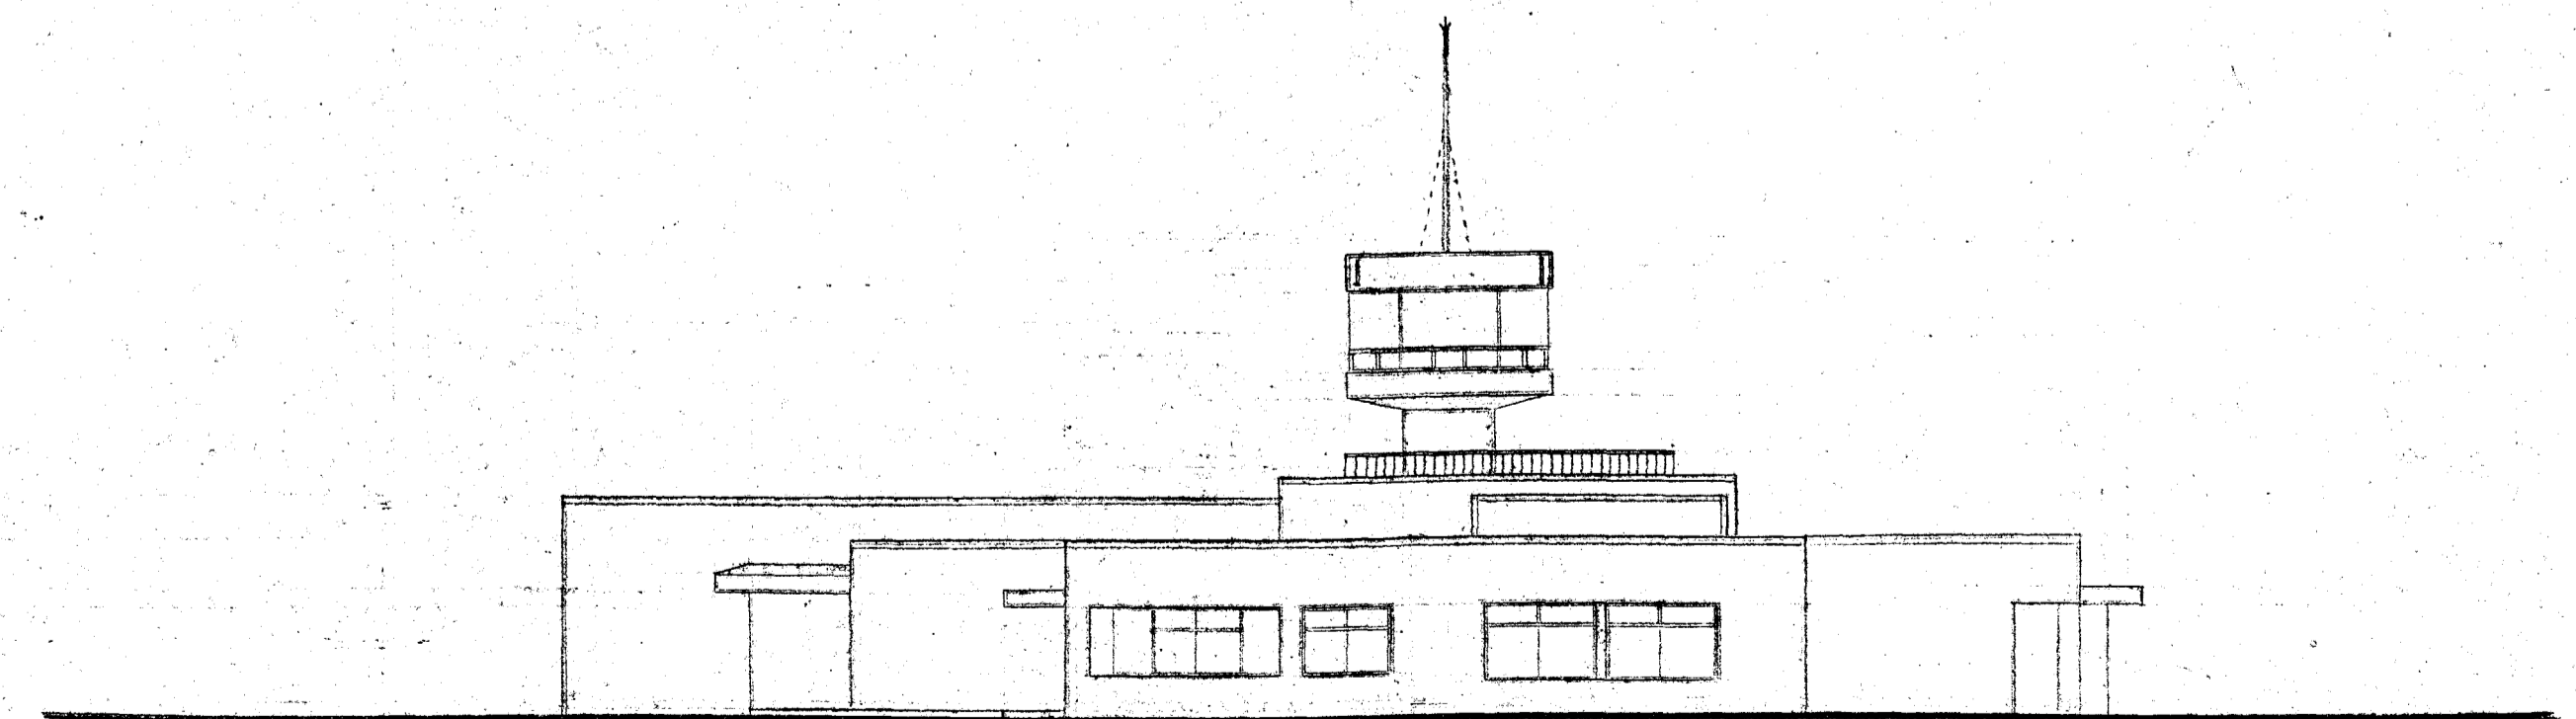


西立面图


# 文庫山

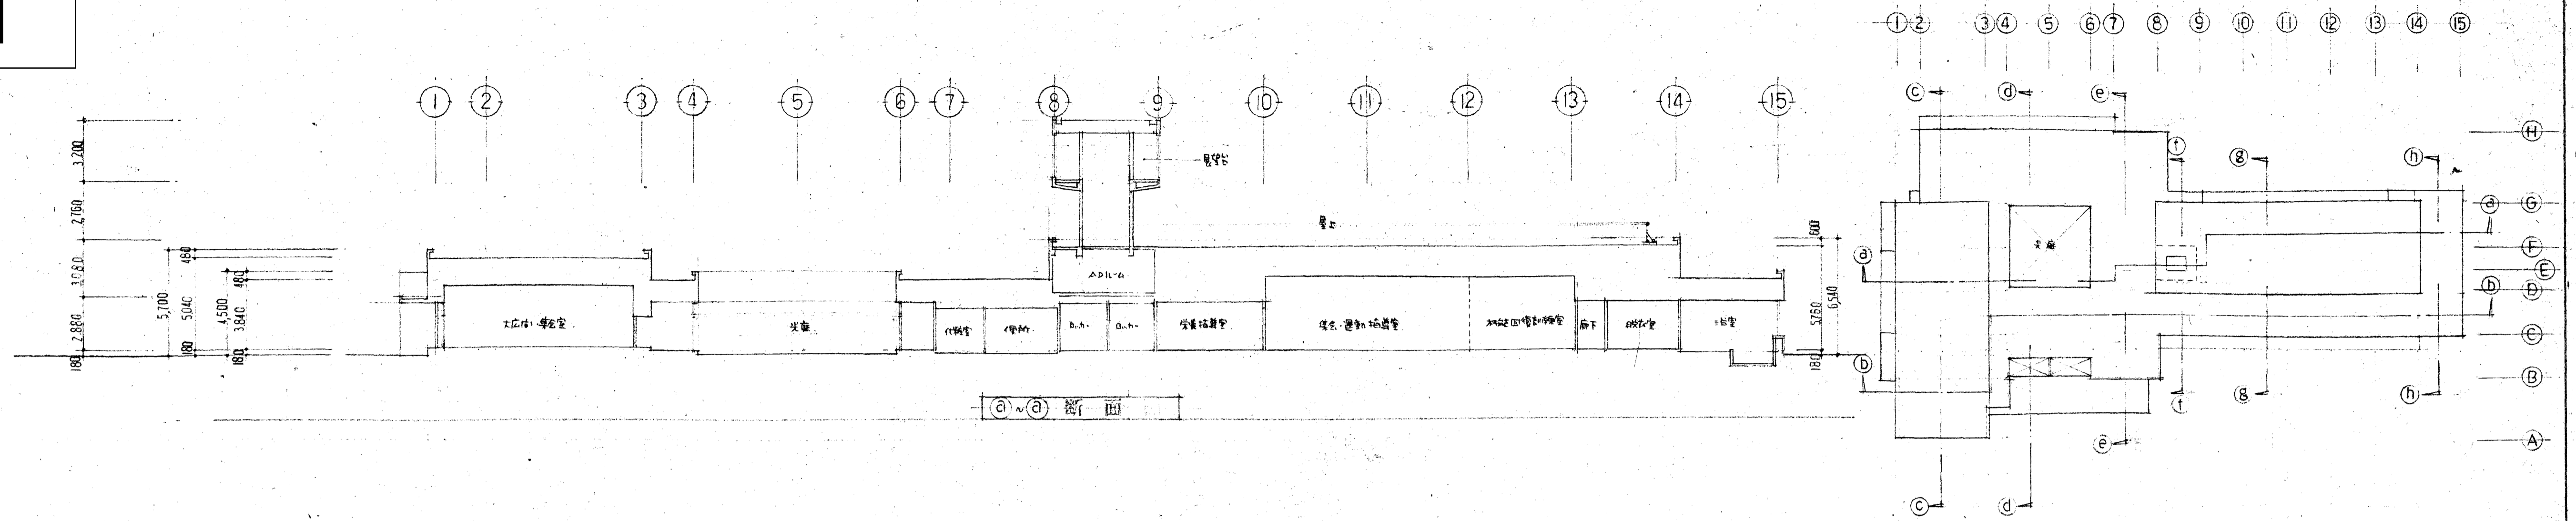

KEY PLAN

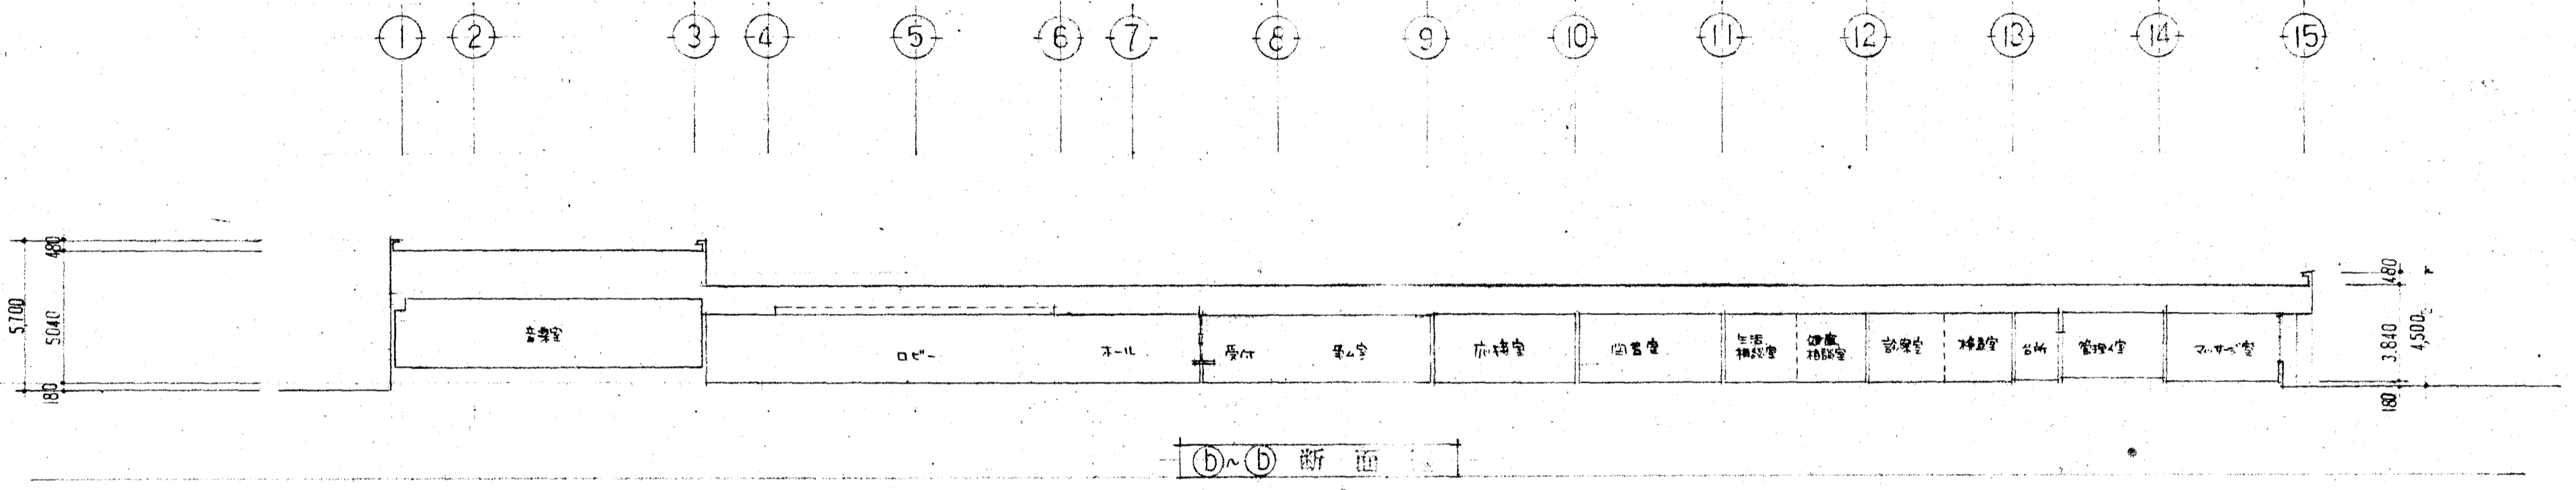


(b)~(b) 断面

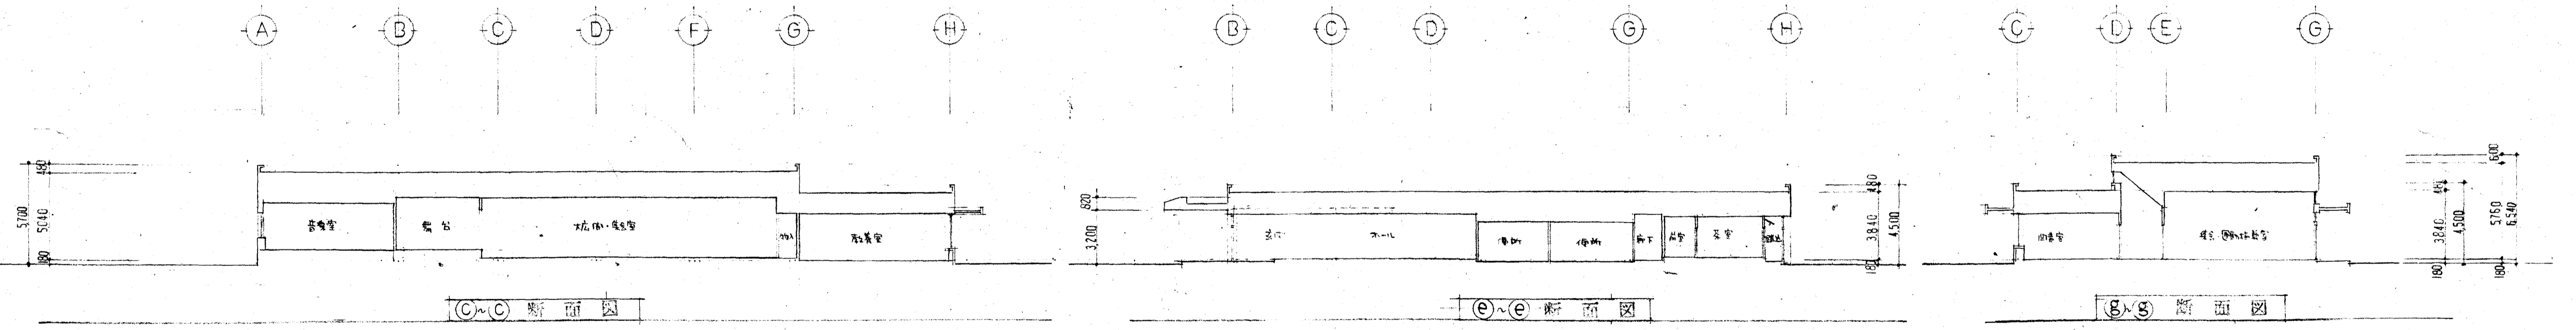


(c)~(c) 断面

(e)~(e) 断面


(g)~(g) 断面

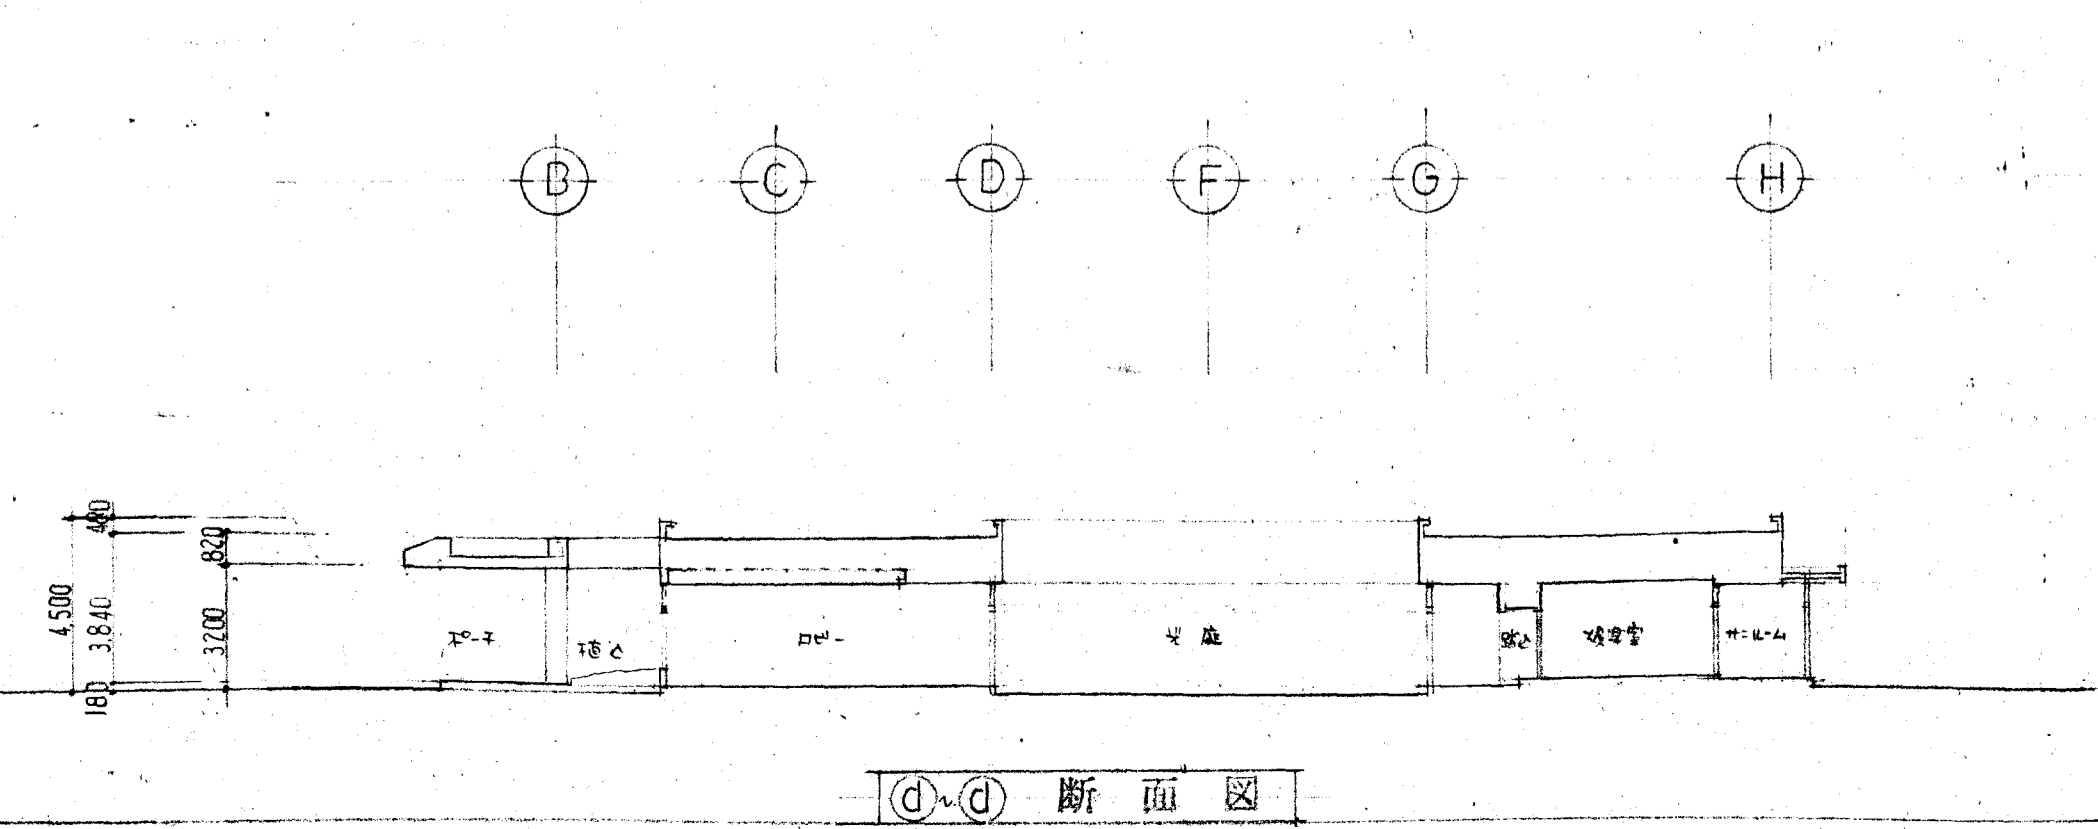

(d)~(d) 断面

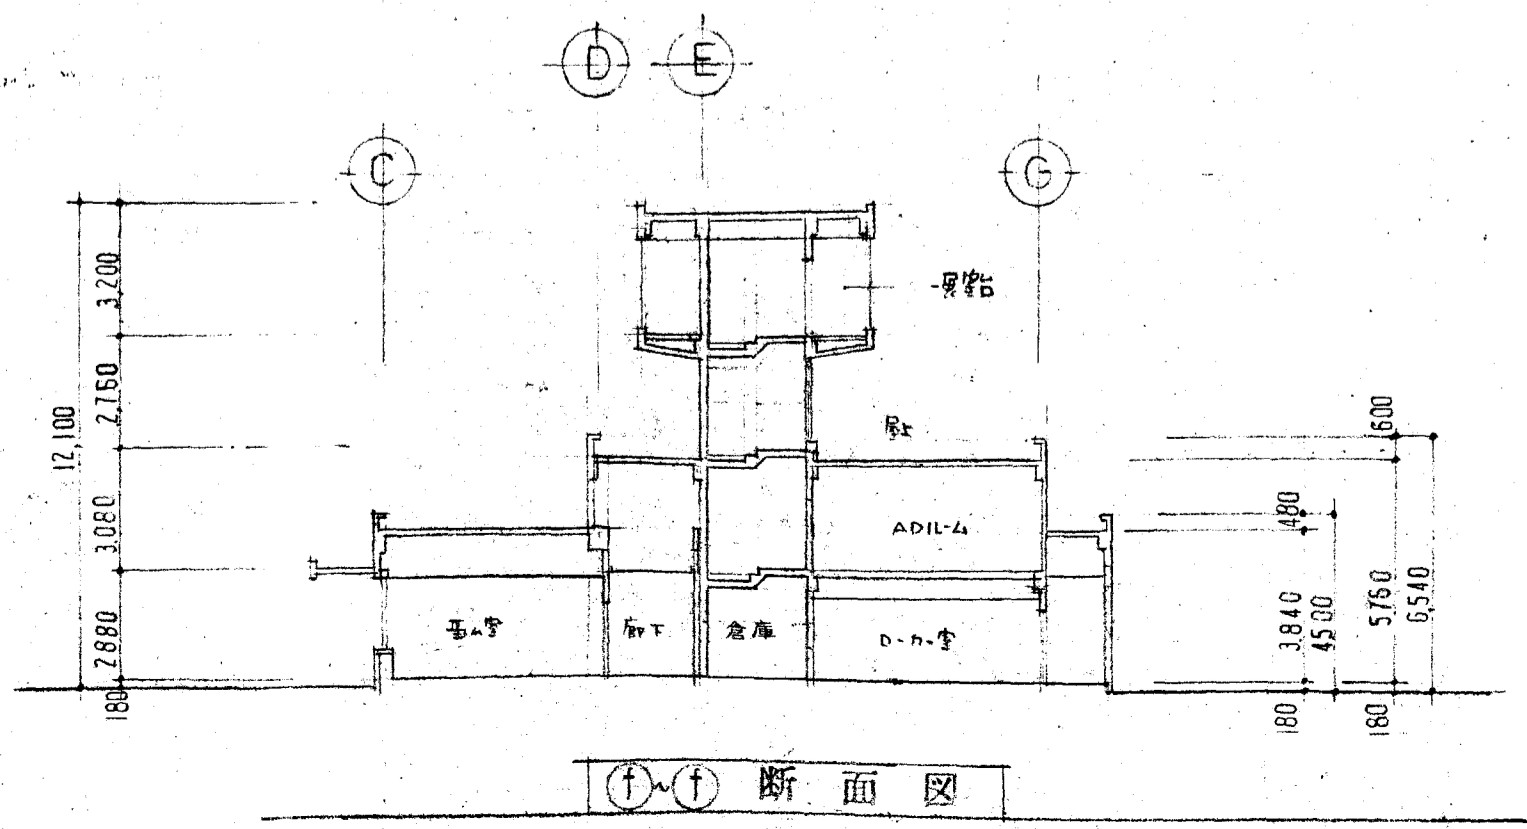

(f)~(f) 断面

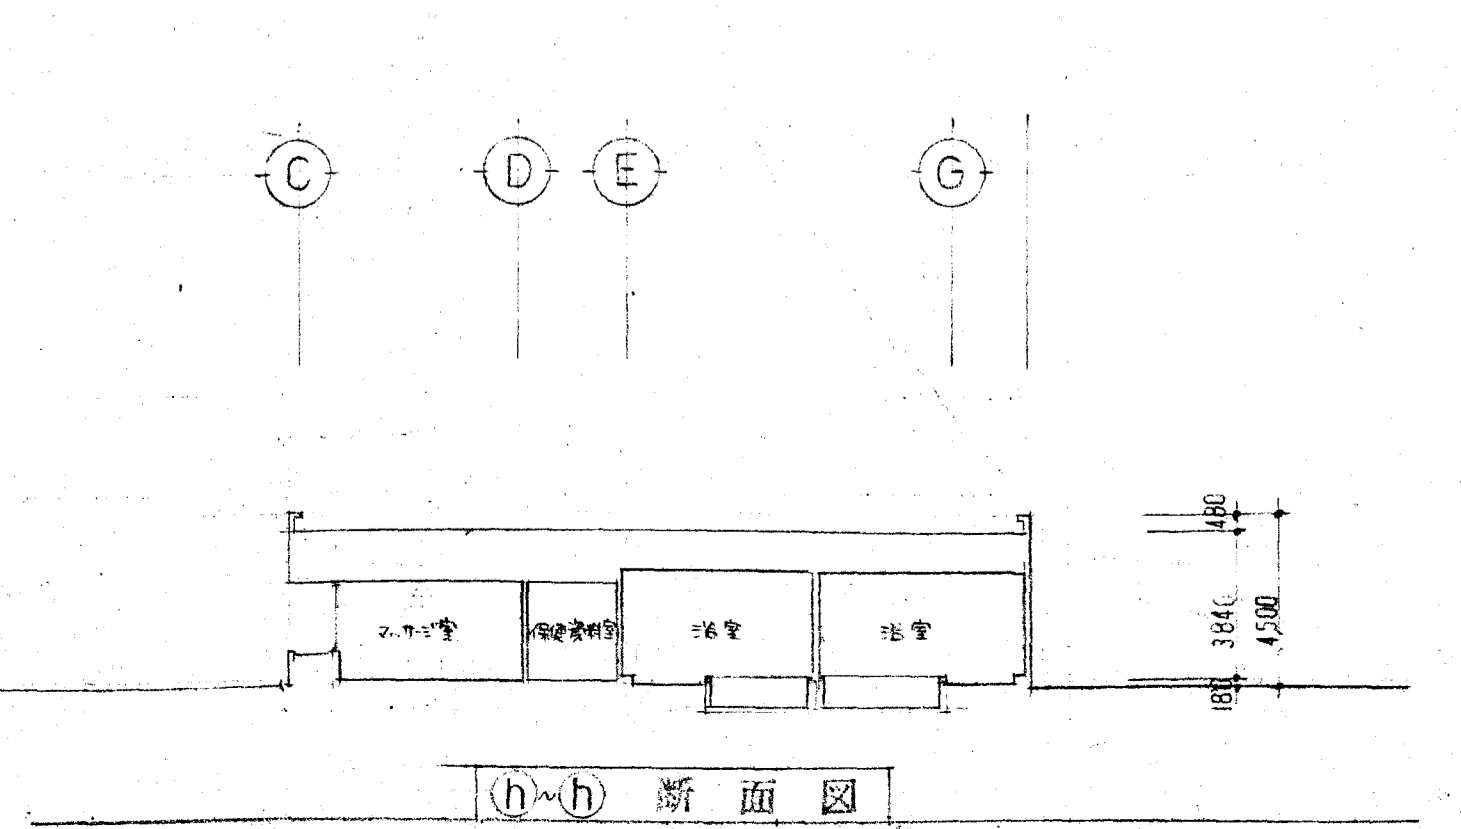

(h)~(h) 断面