


D-

木柵

S = 1/20

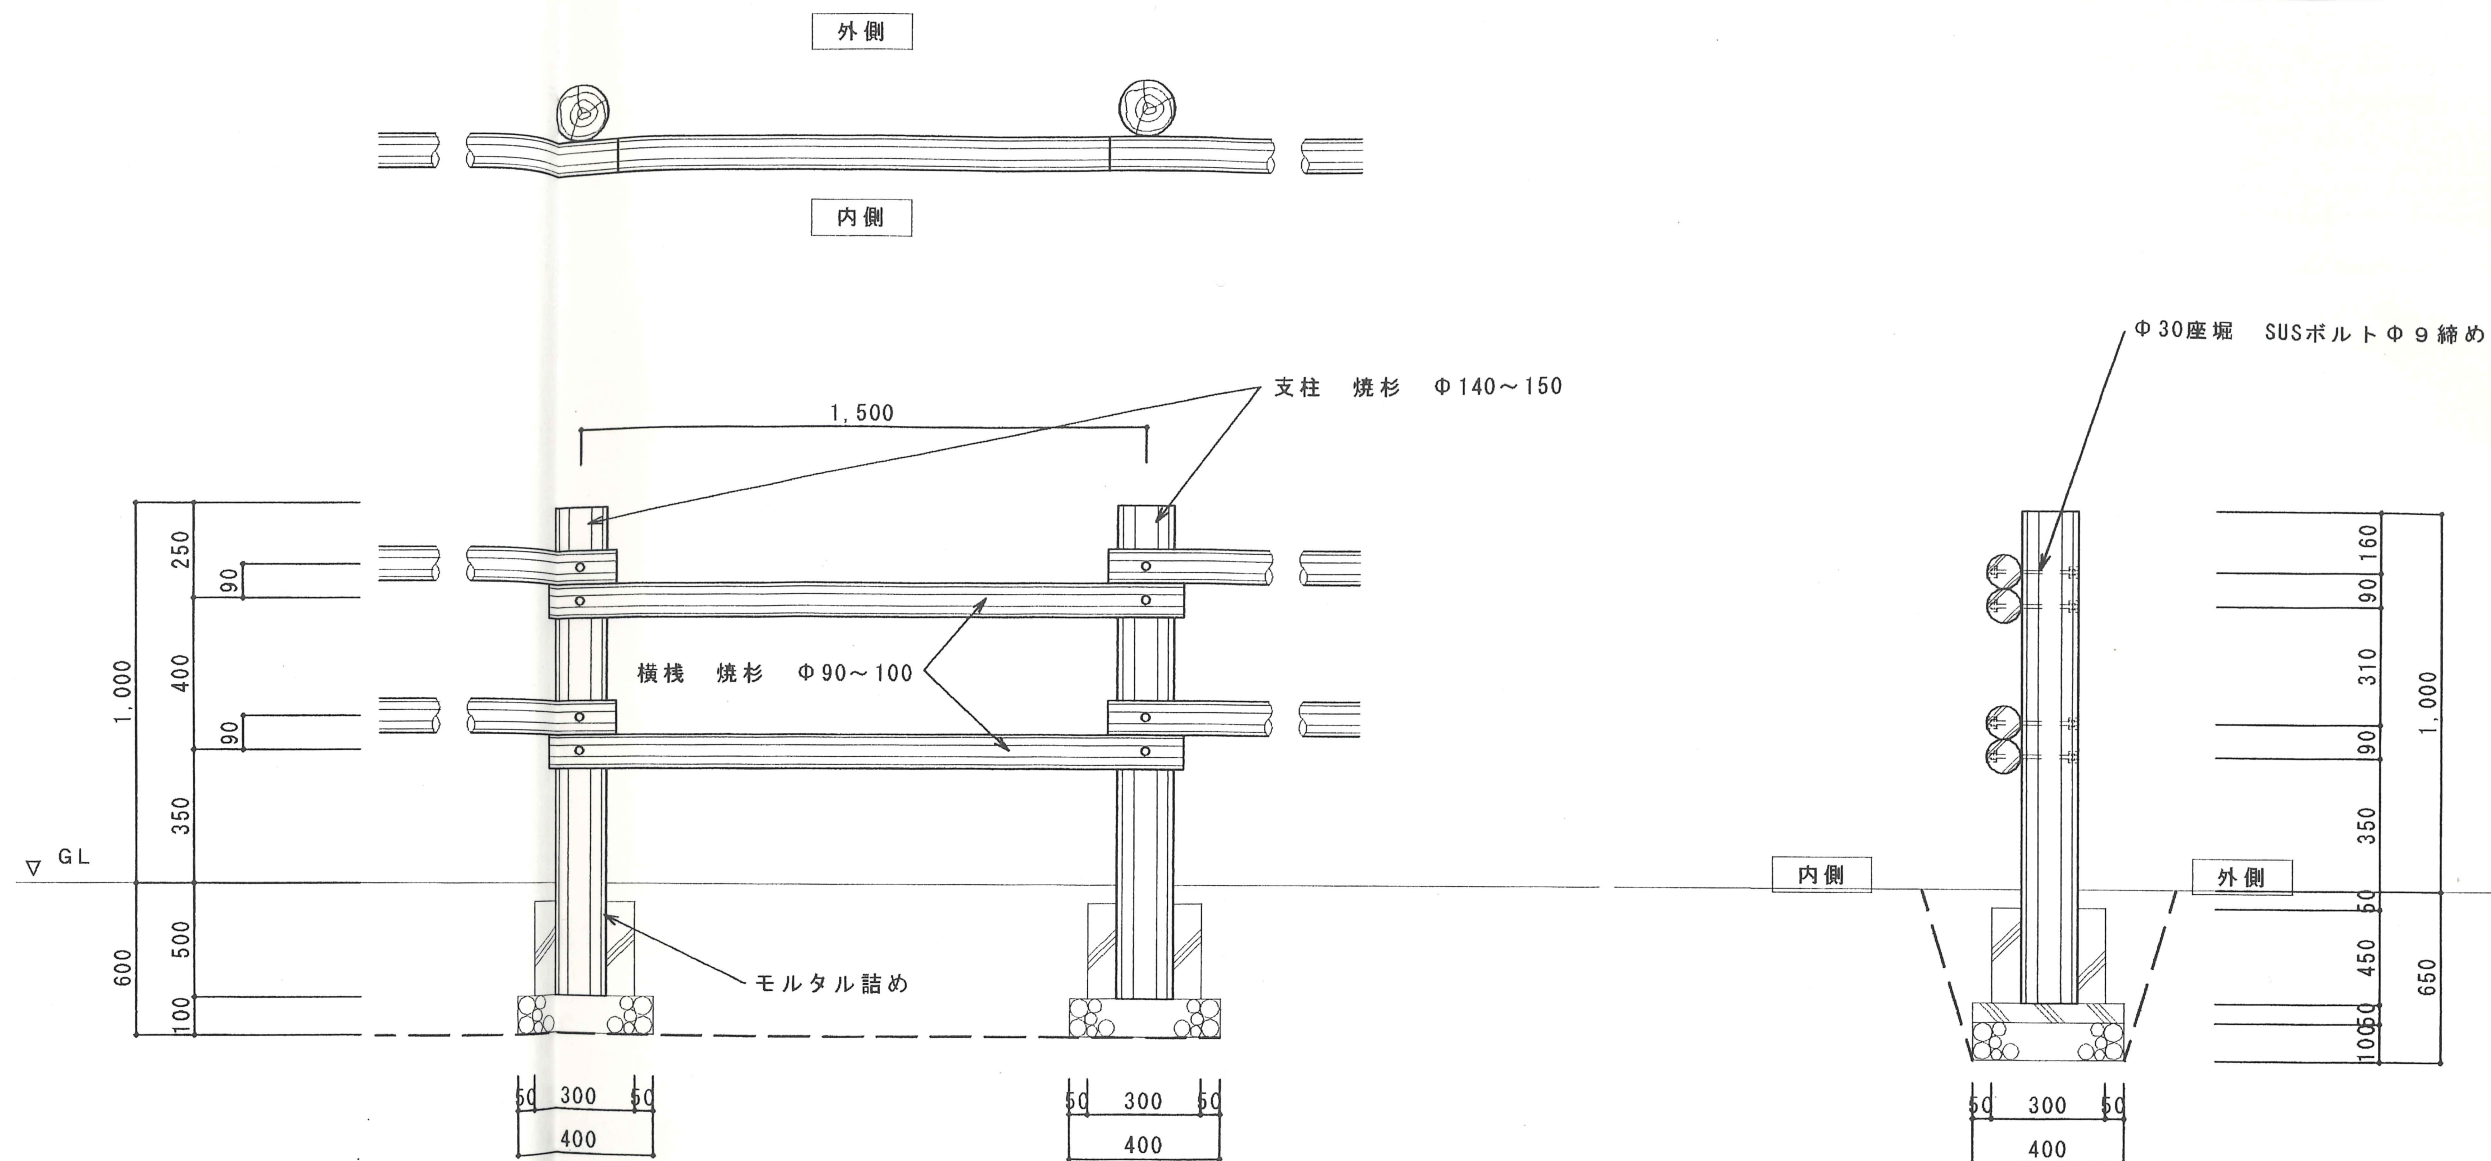

S = 1/10



C 種 柵

S = 1/10

D-15


自然石積み

S = 1/20

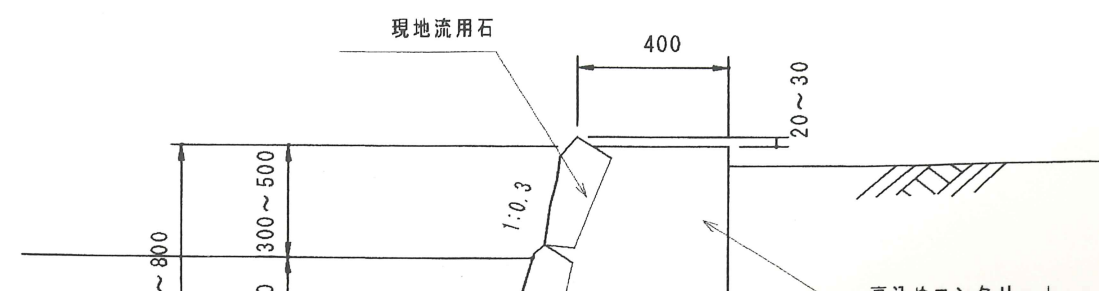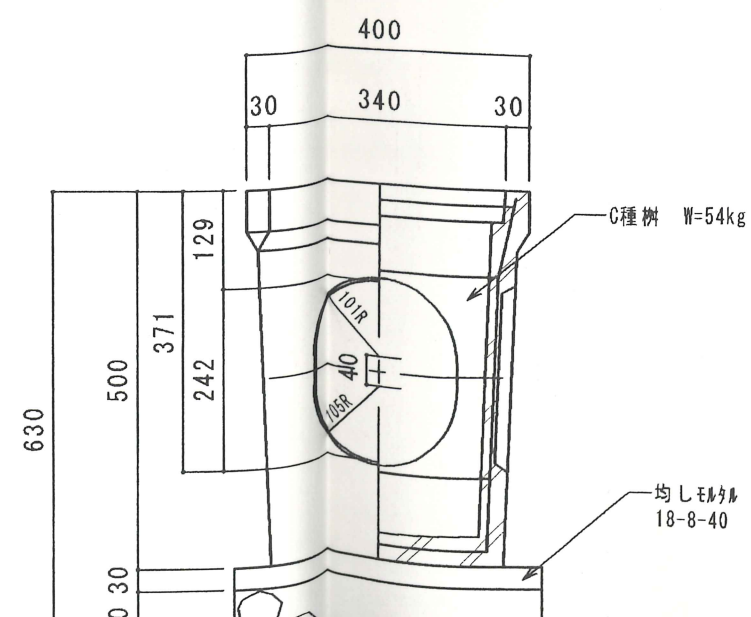


# 型側溝① S=1:10

B300-H300

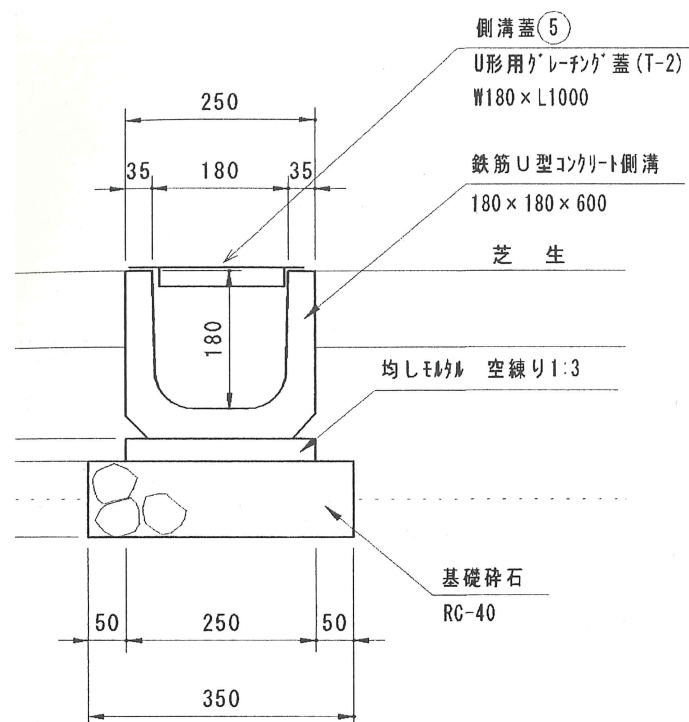


# 自由勾配側溝① S=1:10

300 x 160 ~ 300 x 2000 縦断用

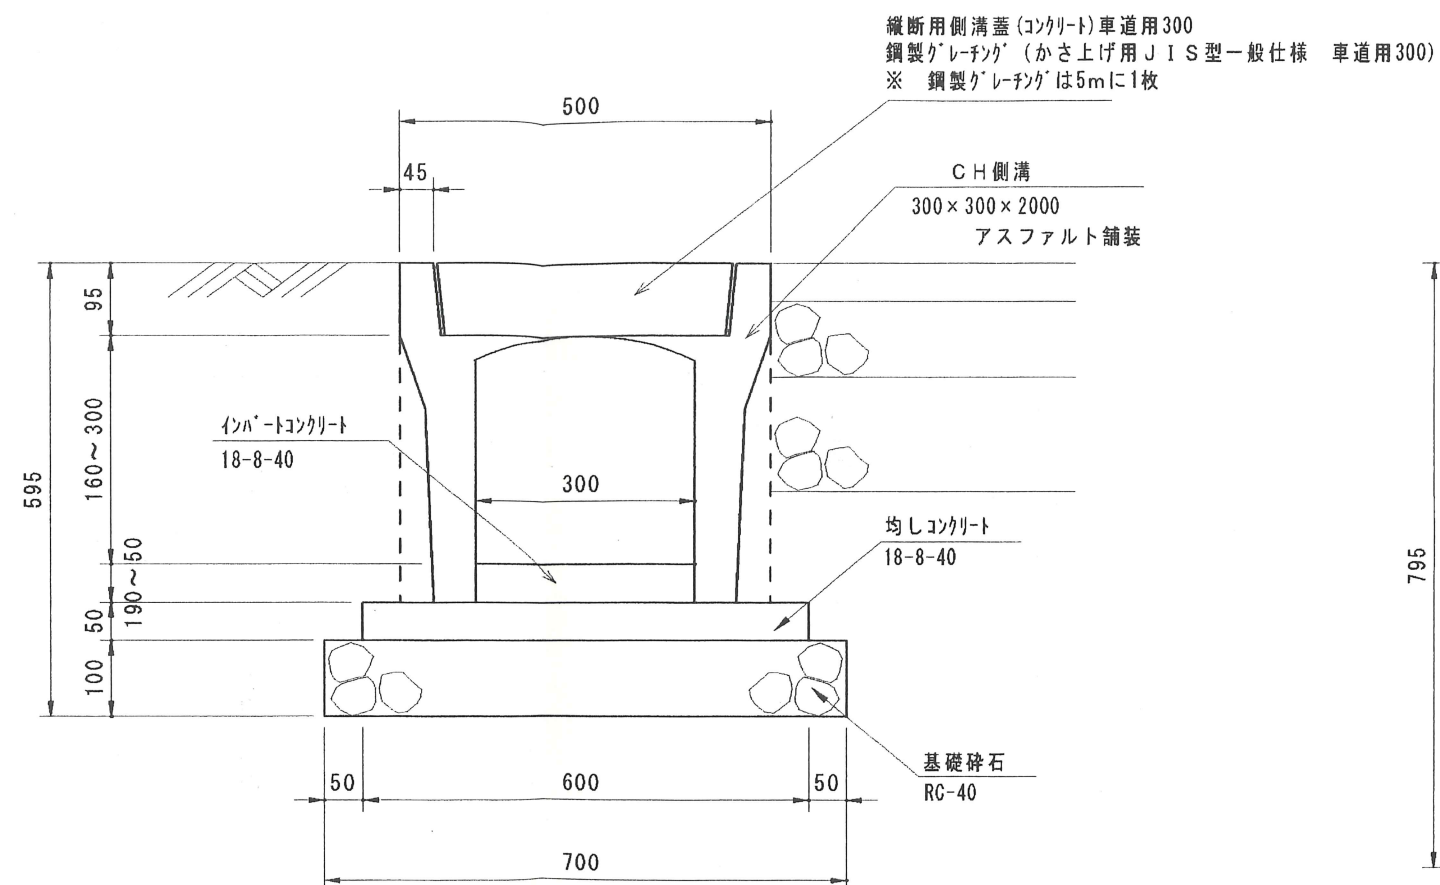


# 自由勾配側溝② S=1:10

300 x 500 x 2000 縦断用

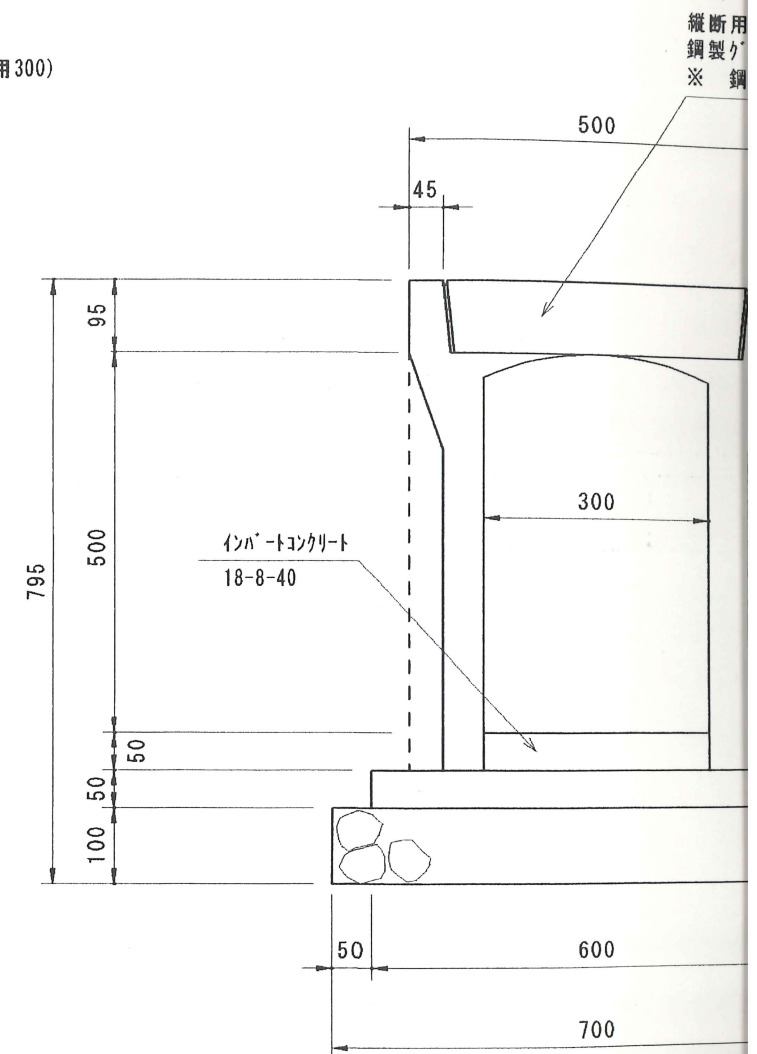

# U型側溝② S=1:10

B240-H240

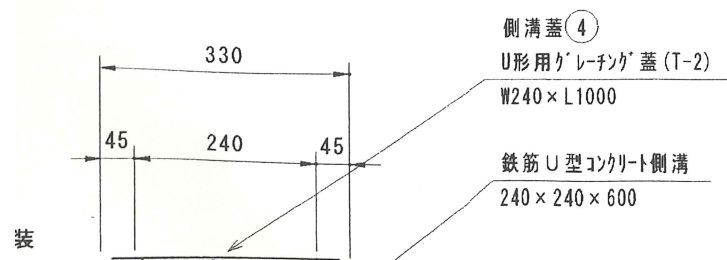

# 現場打ちコンクリート側溝④ S=1:10

600 x 300

