



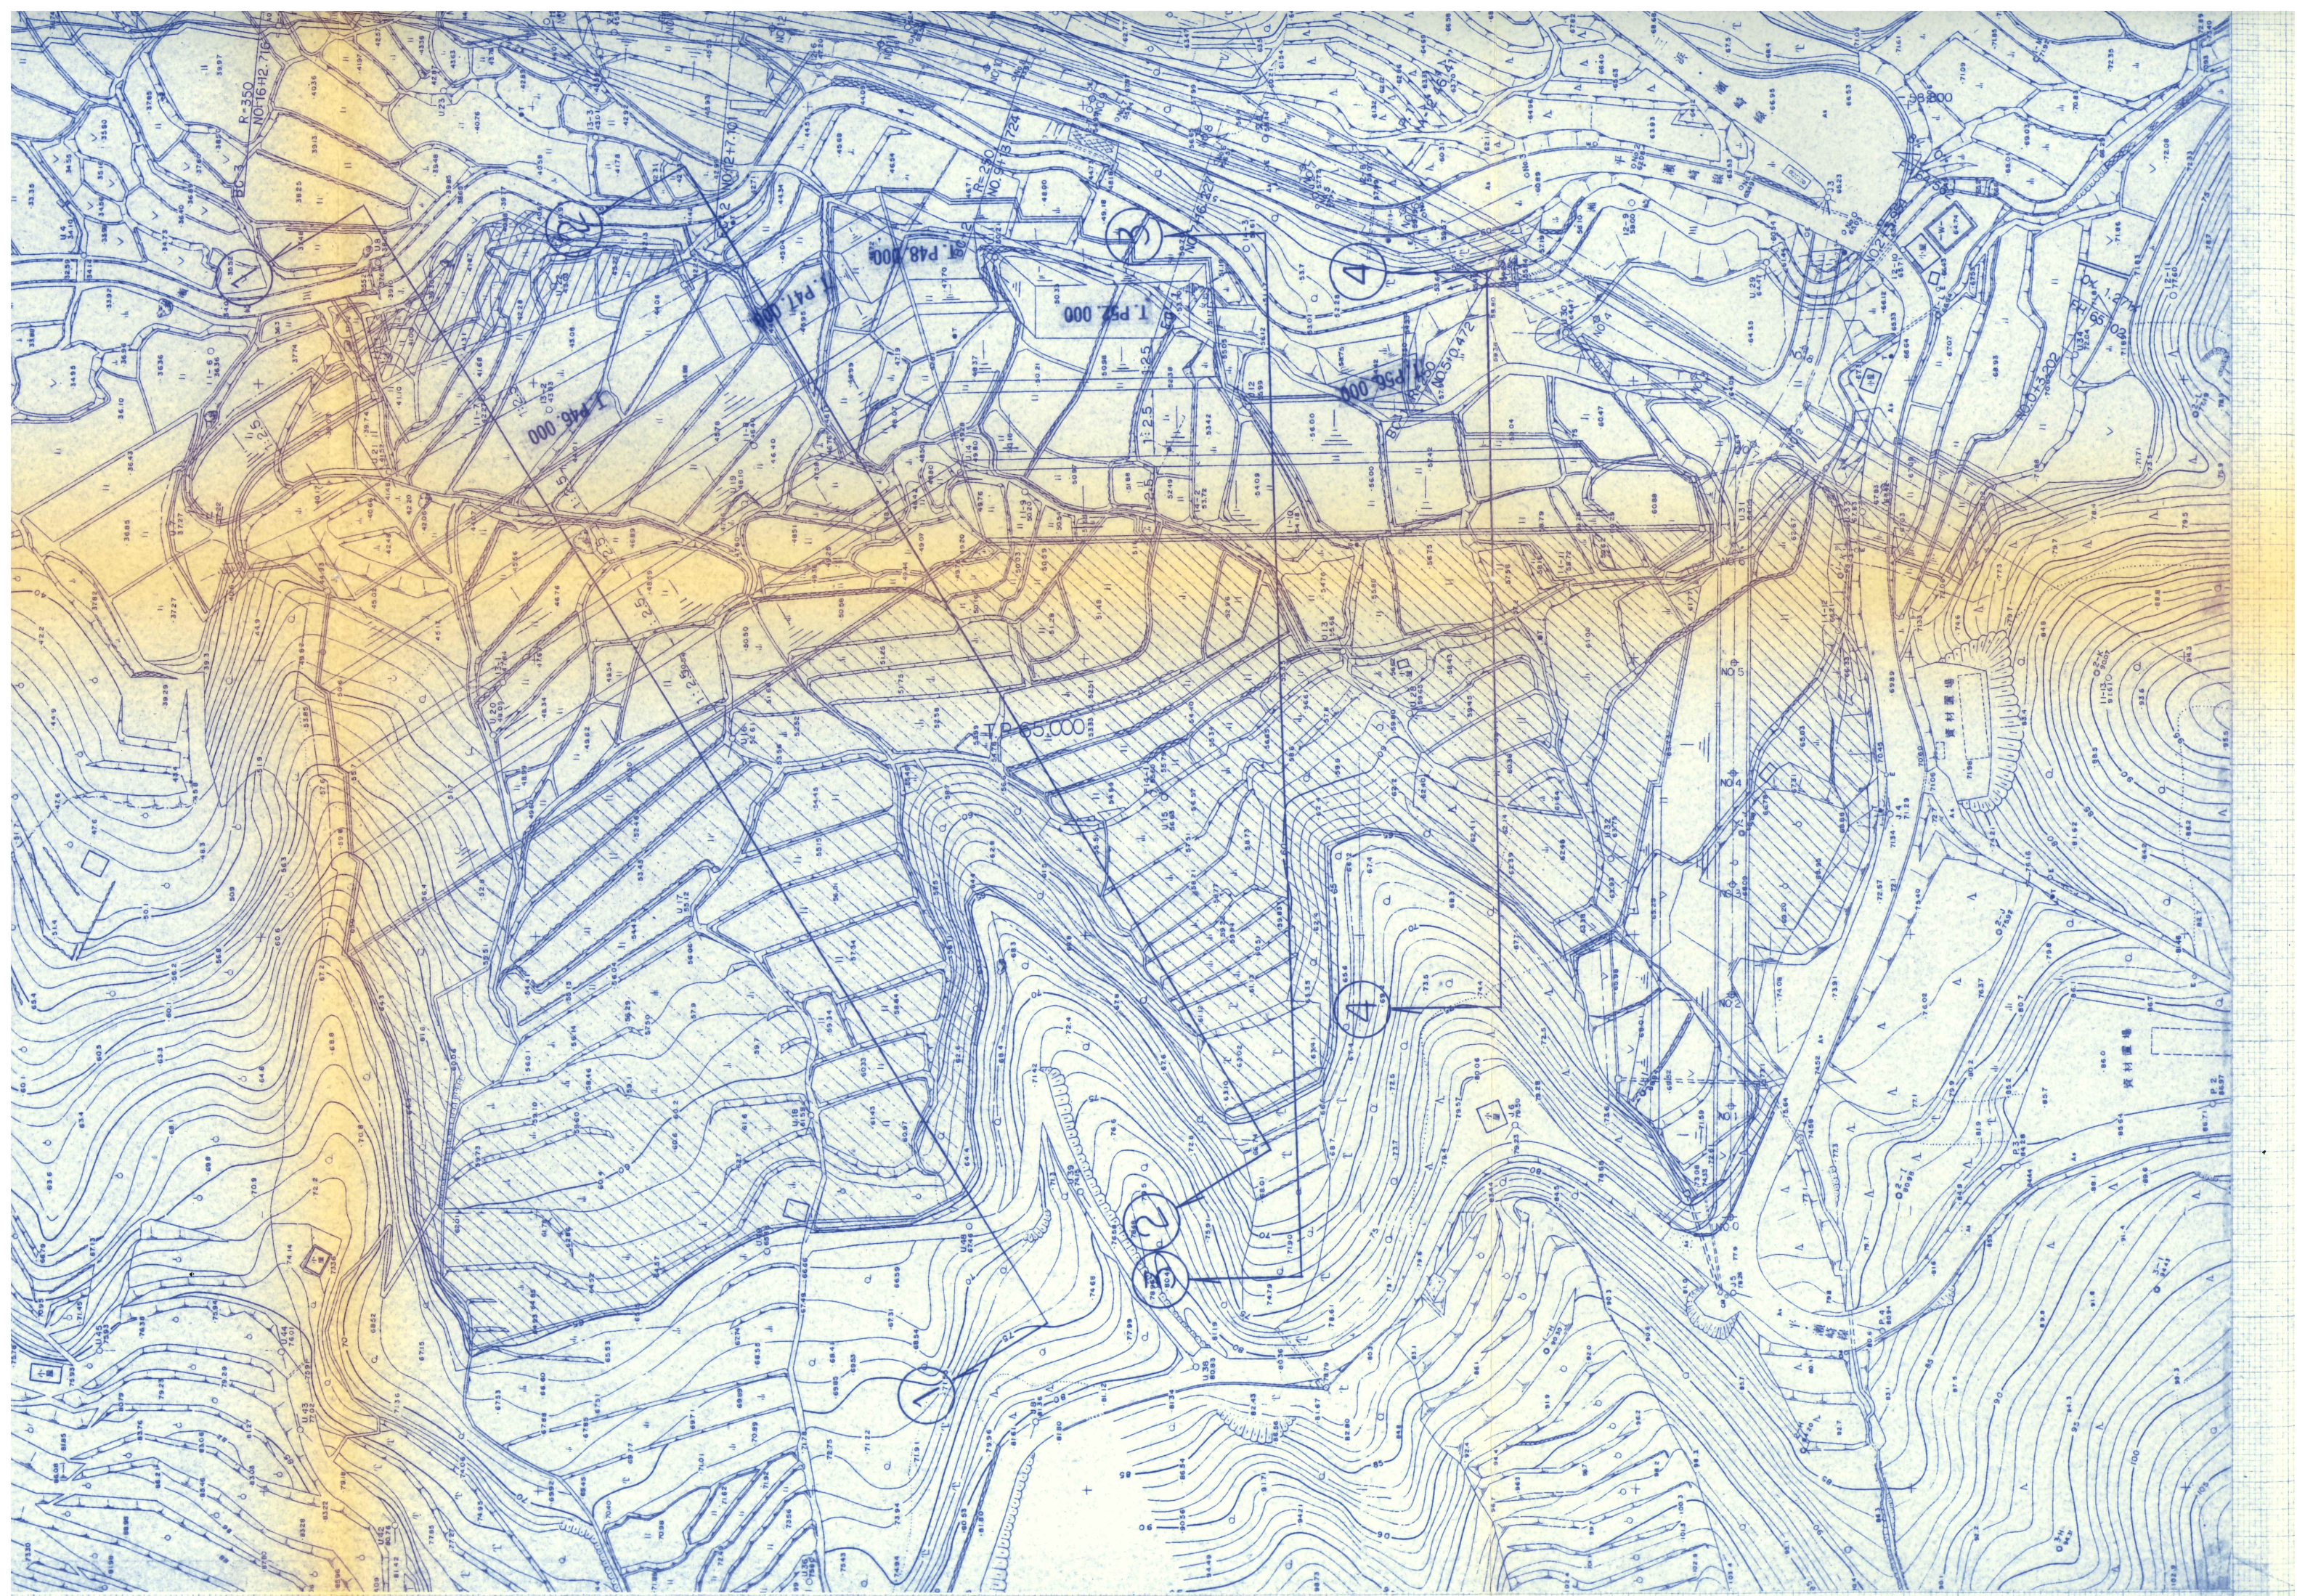




# 土置場断面図 S=1/1,000


## ① — ① 断面図

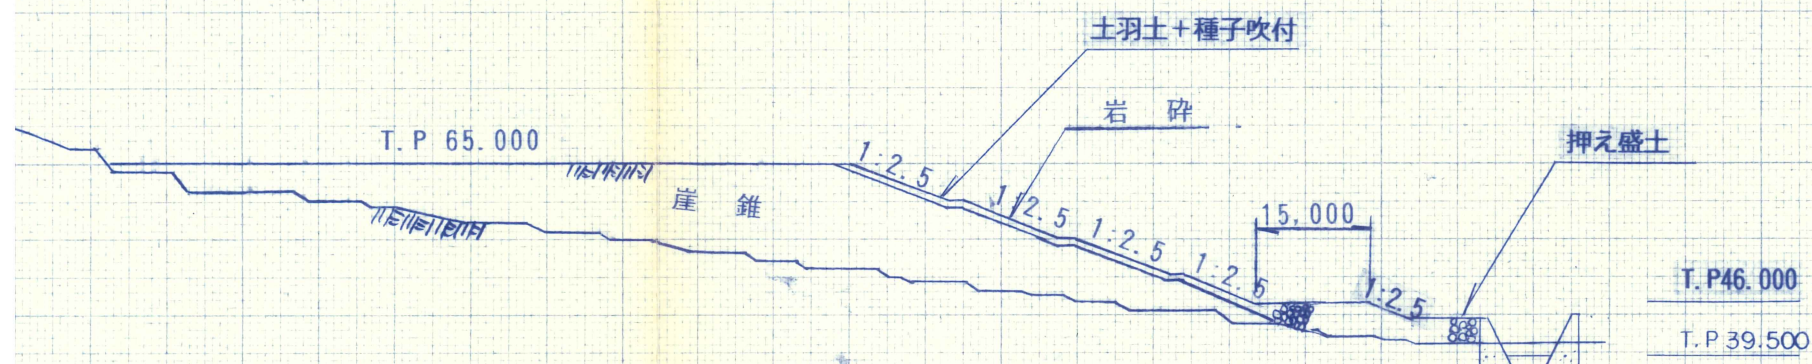

## ② — ② 断面図

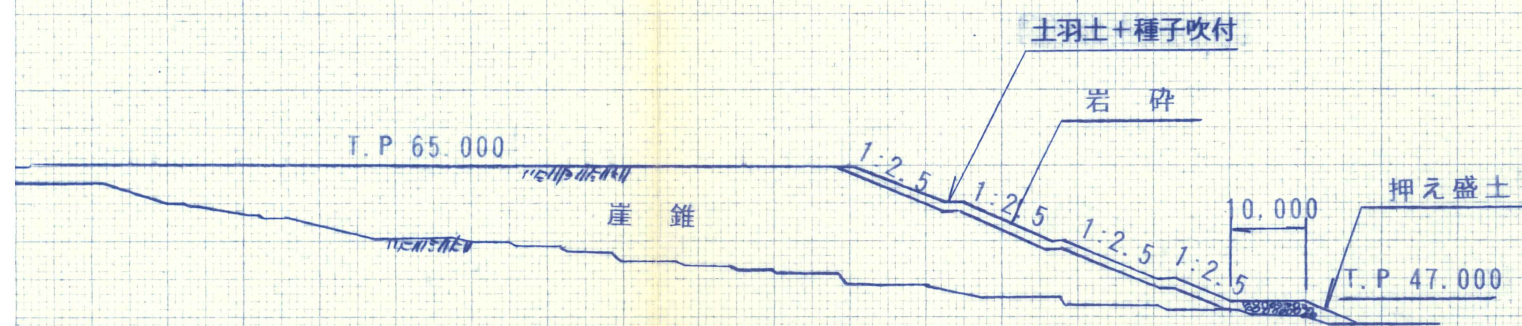

## ③ — ③ 断面図

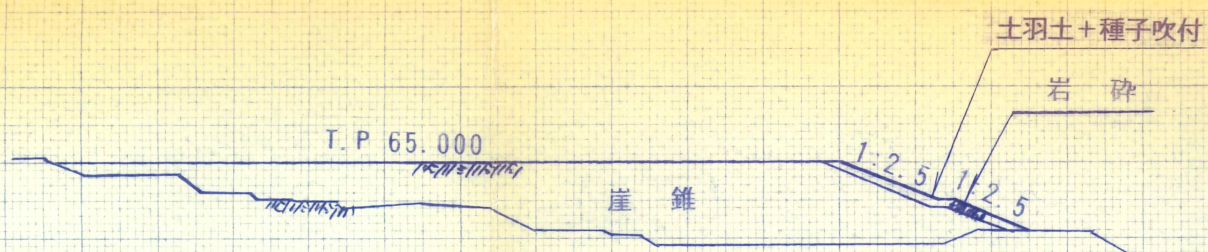

## ④ — ④ 断面図

